


Mezzanine Plan

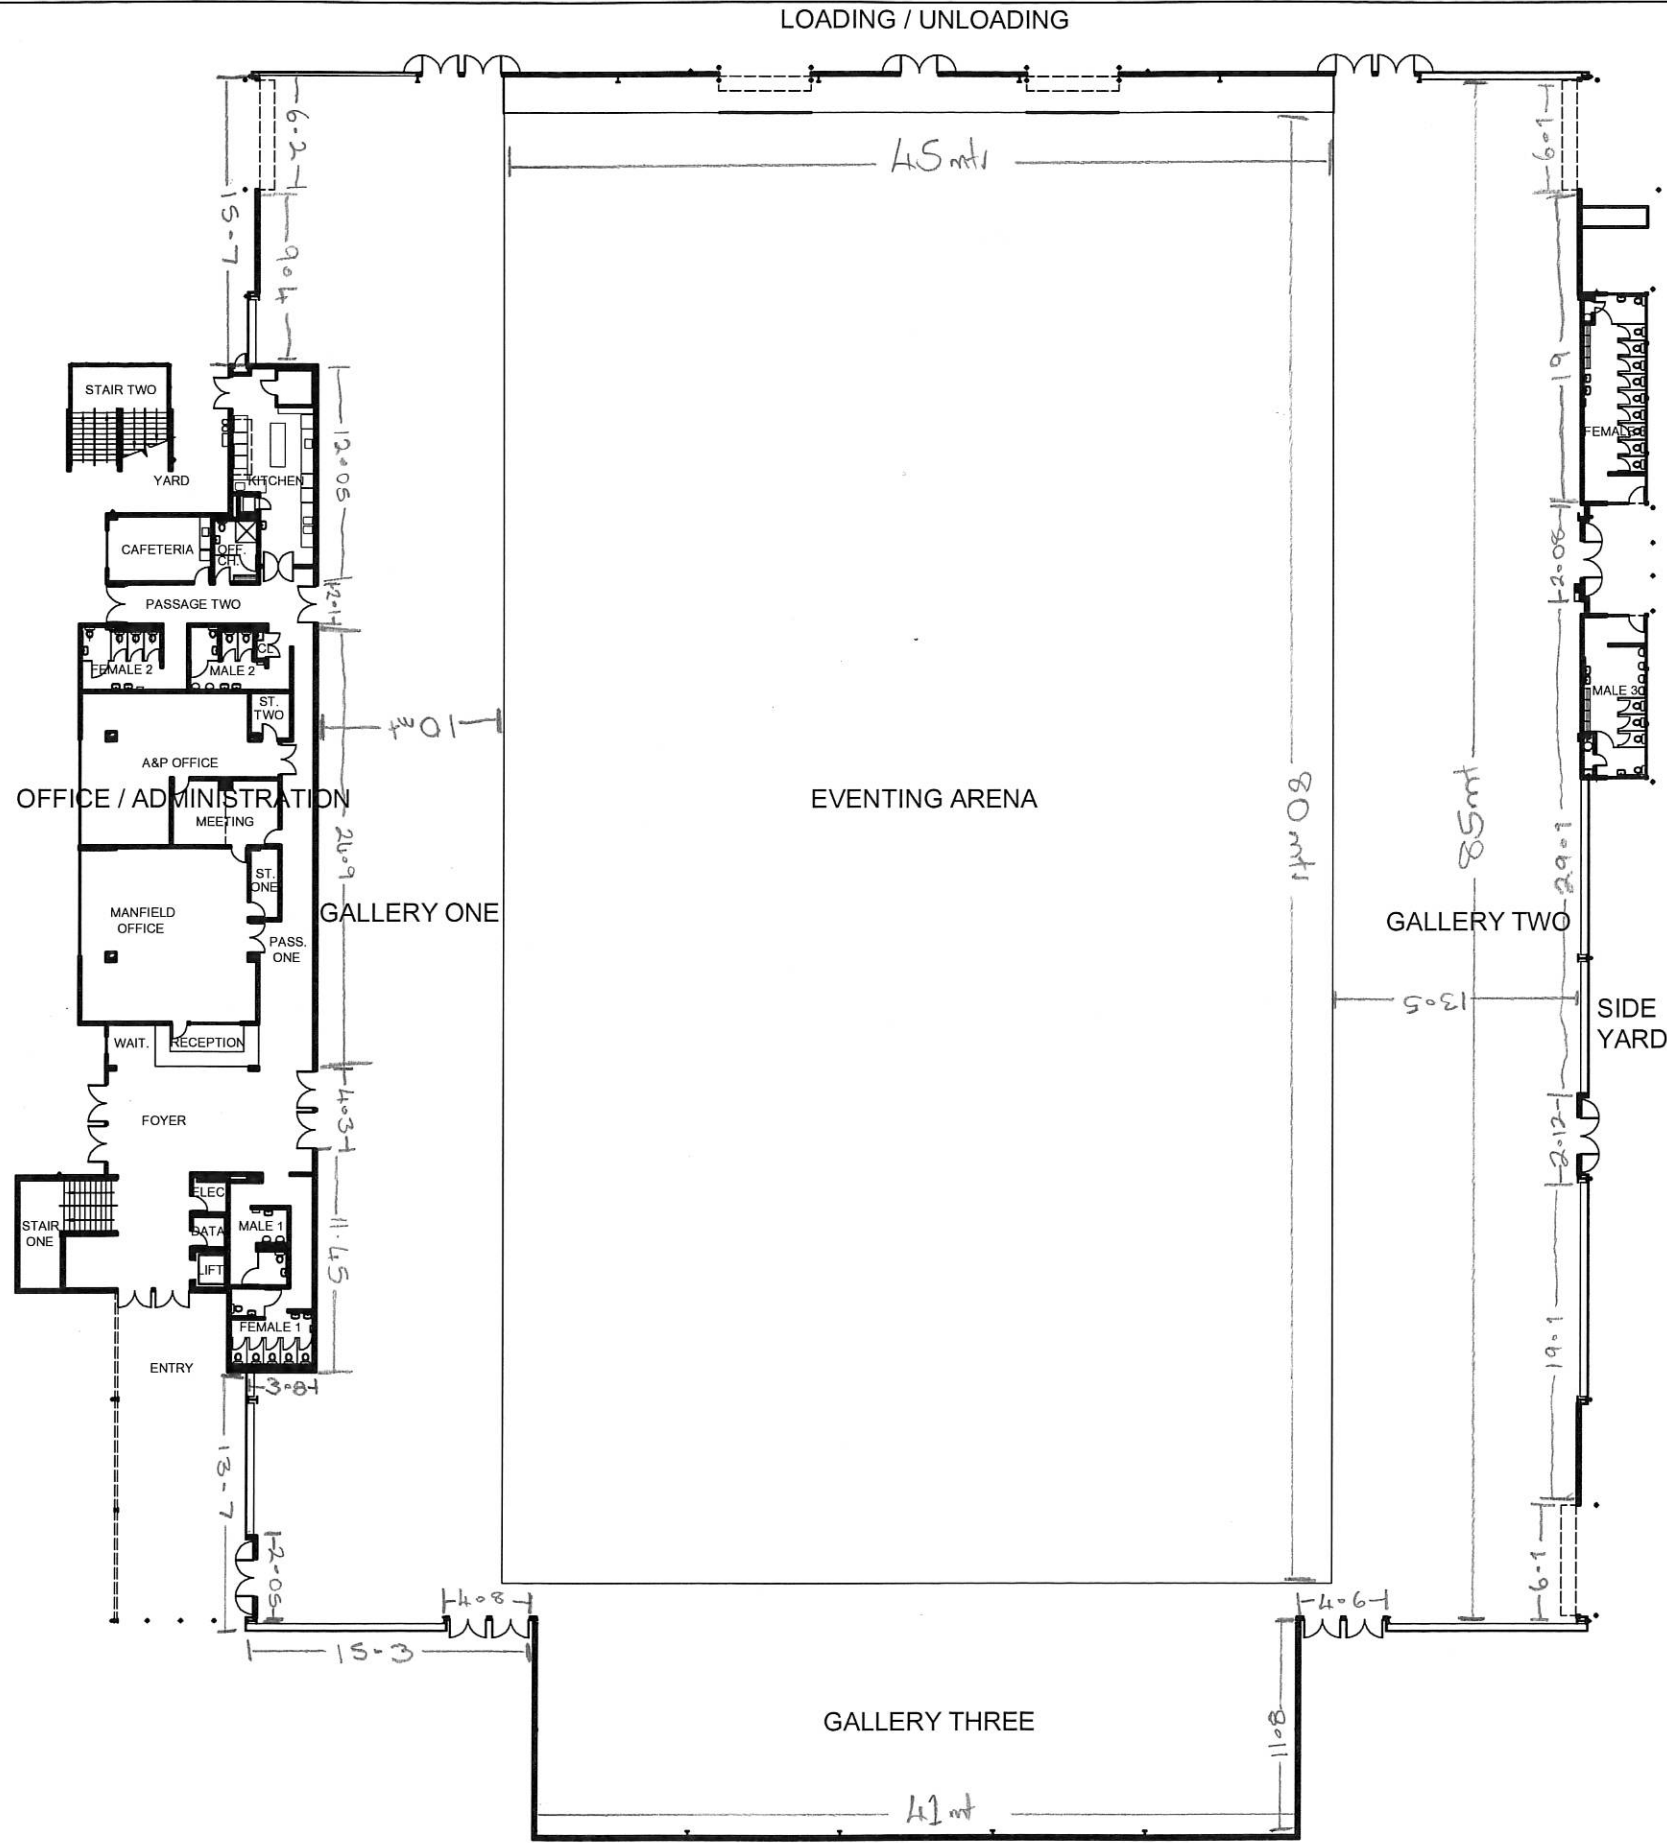

Ground Floor Plan

Project: **MANFIELD PARK AGRICULTURAL & EQUESTRIAN CENTRE MPAEC**

Sheet Title: **MEZZANINE PLAN GROUND FLOOR PLAN**

Drawn: DAS Date: JANUARY 2008
 Scale: 1:200A1:400A3 Issue: -
 No. **06054.2 G1** Rev. -

CAMPBELL SHADBOLT ARCHITECTS
 PO BOX 1987, PALMERSTON NORTH, (06) 864 7482